



Colebrook Industrial Park – Topographic Map

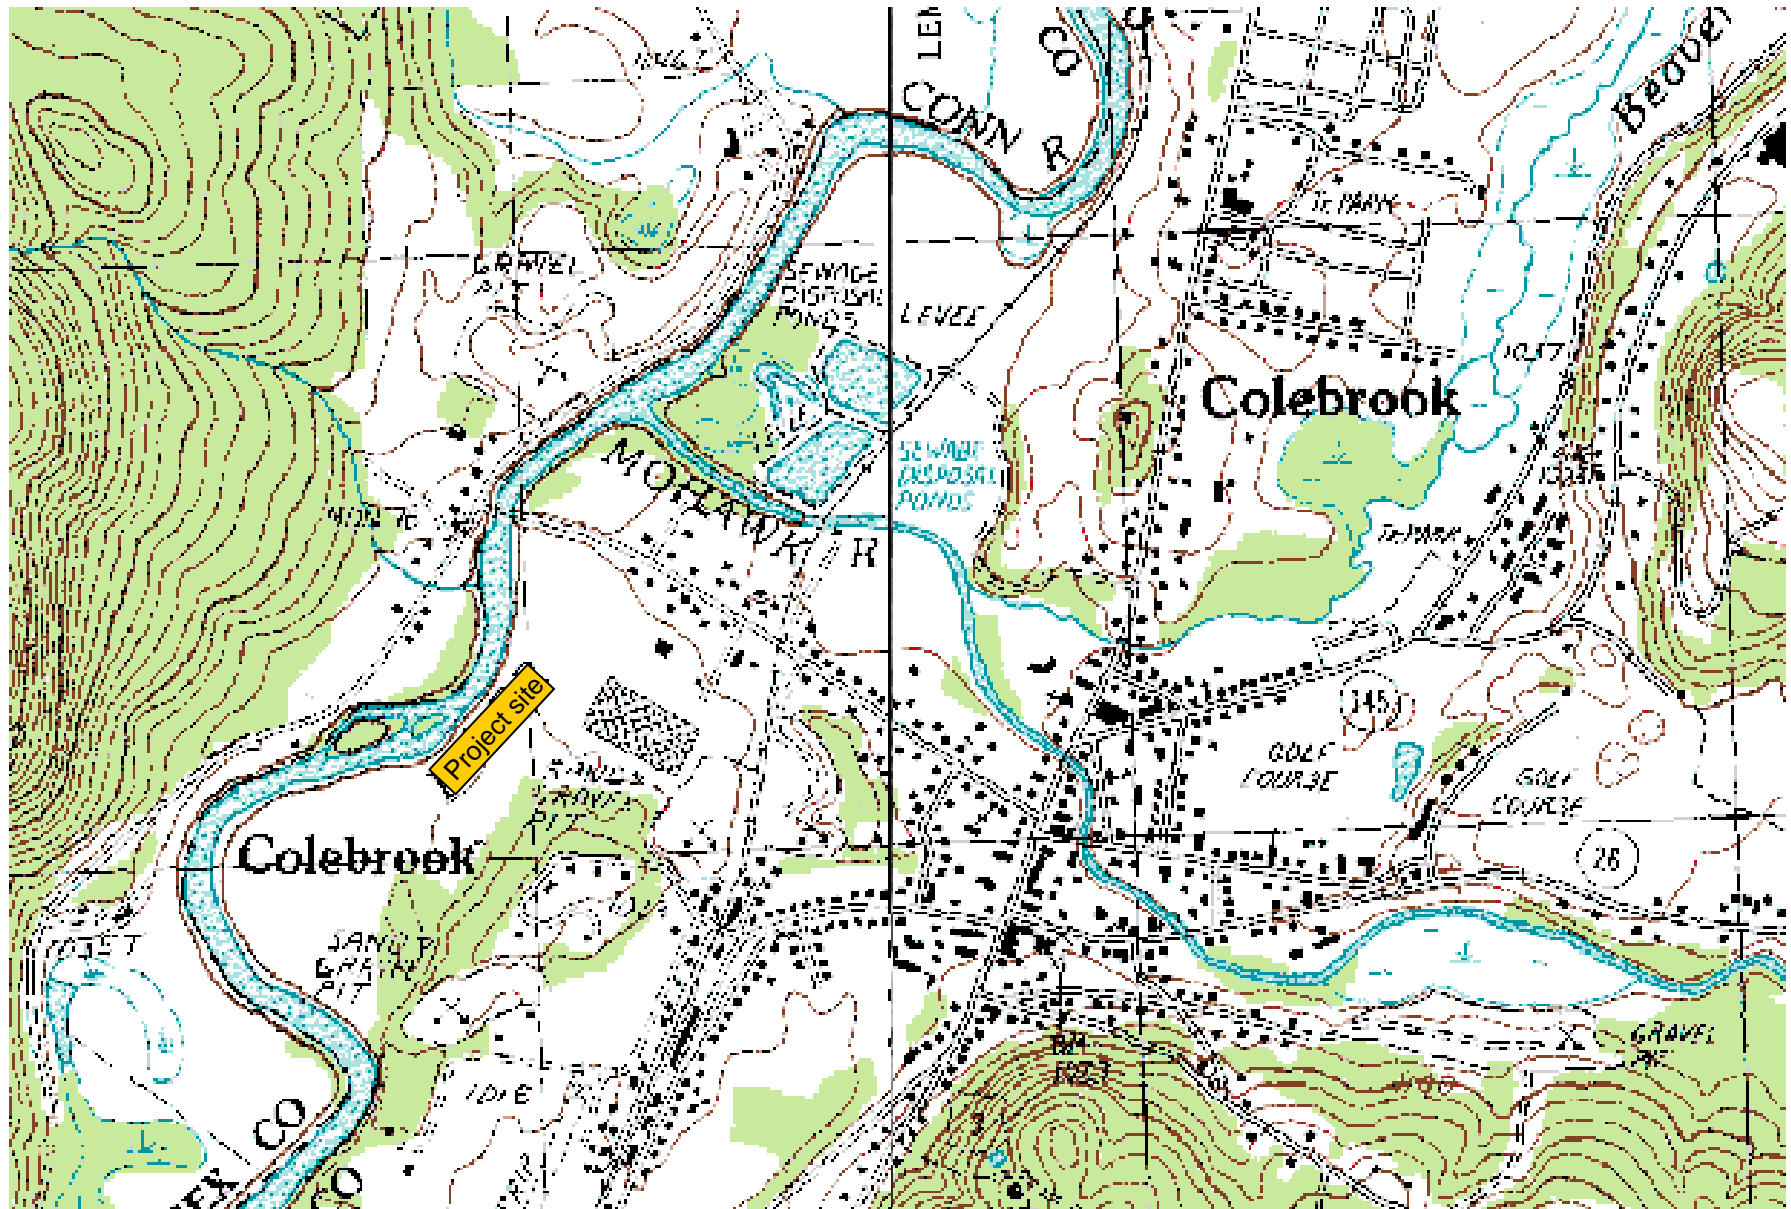


Colebrook Industrial Park - Existing Plan View

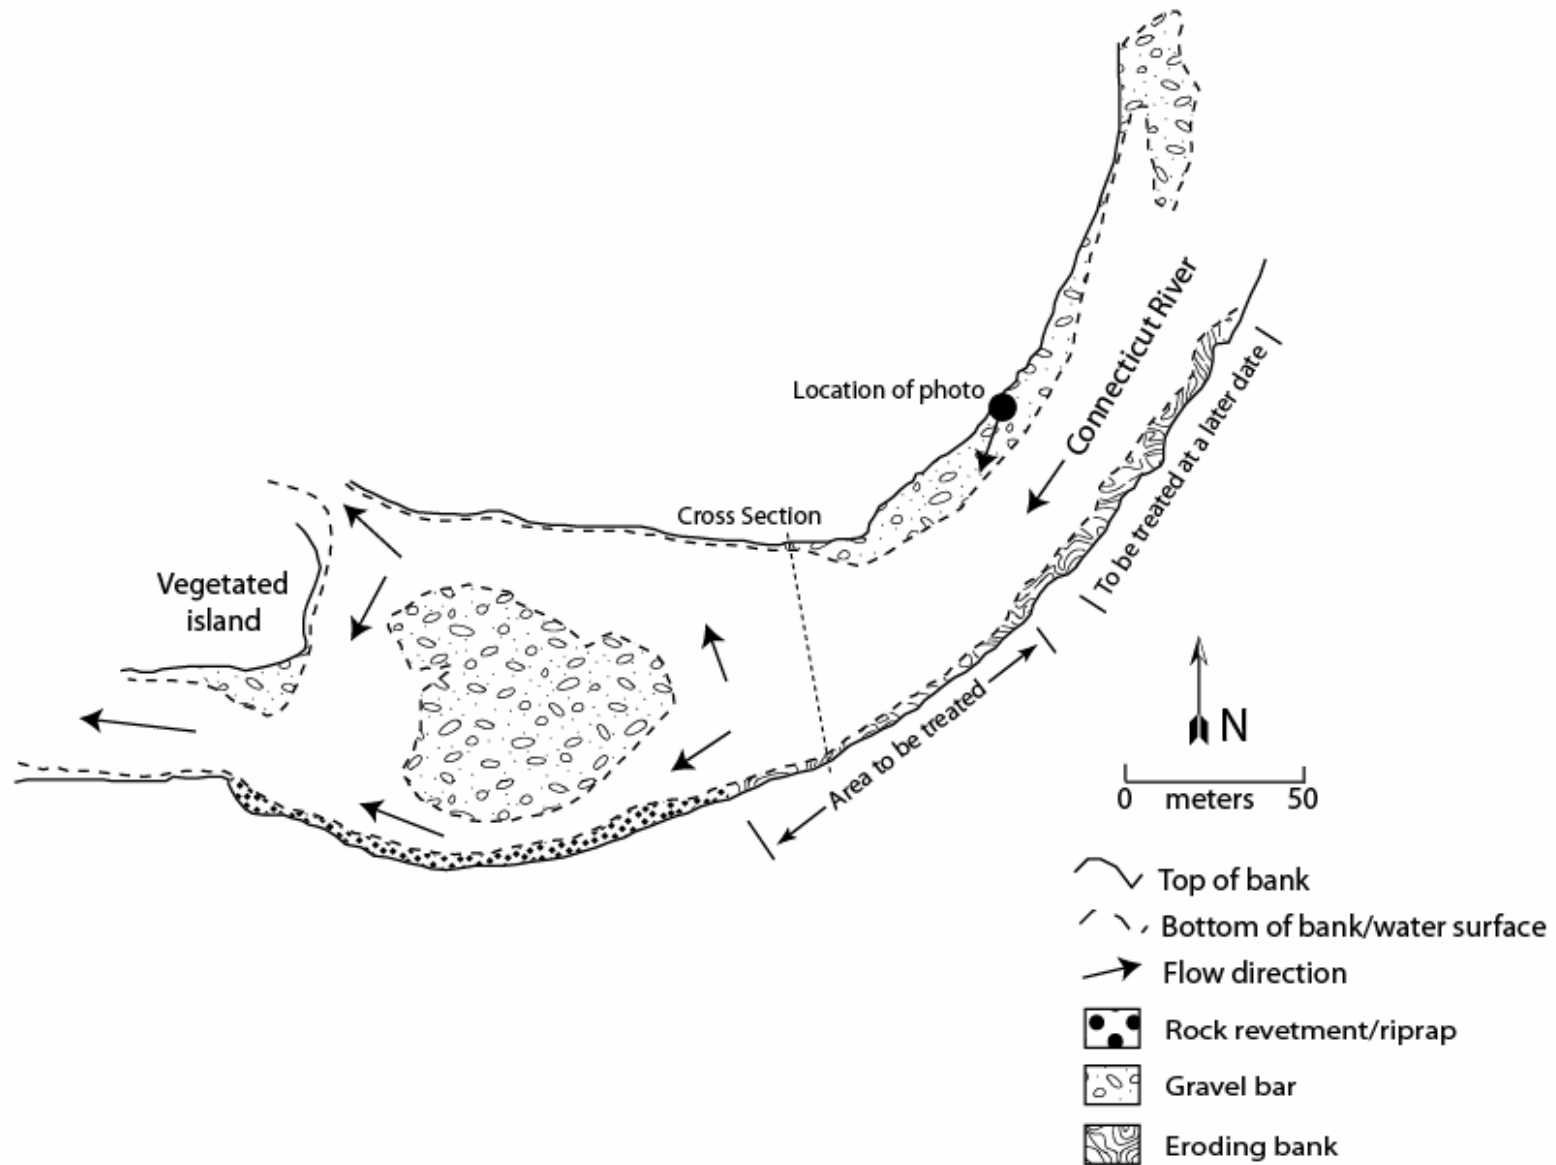


Colebrook Industrial Park – Photograph of Erosion




Colebrook Industrial Park - Existing Cross Section

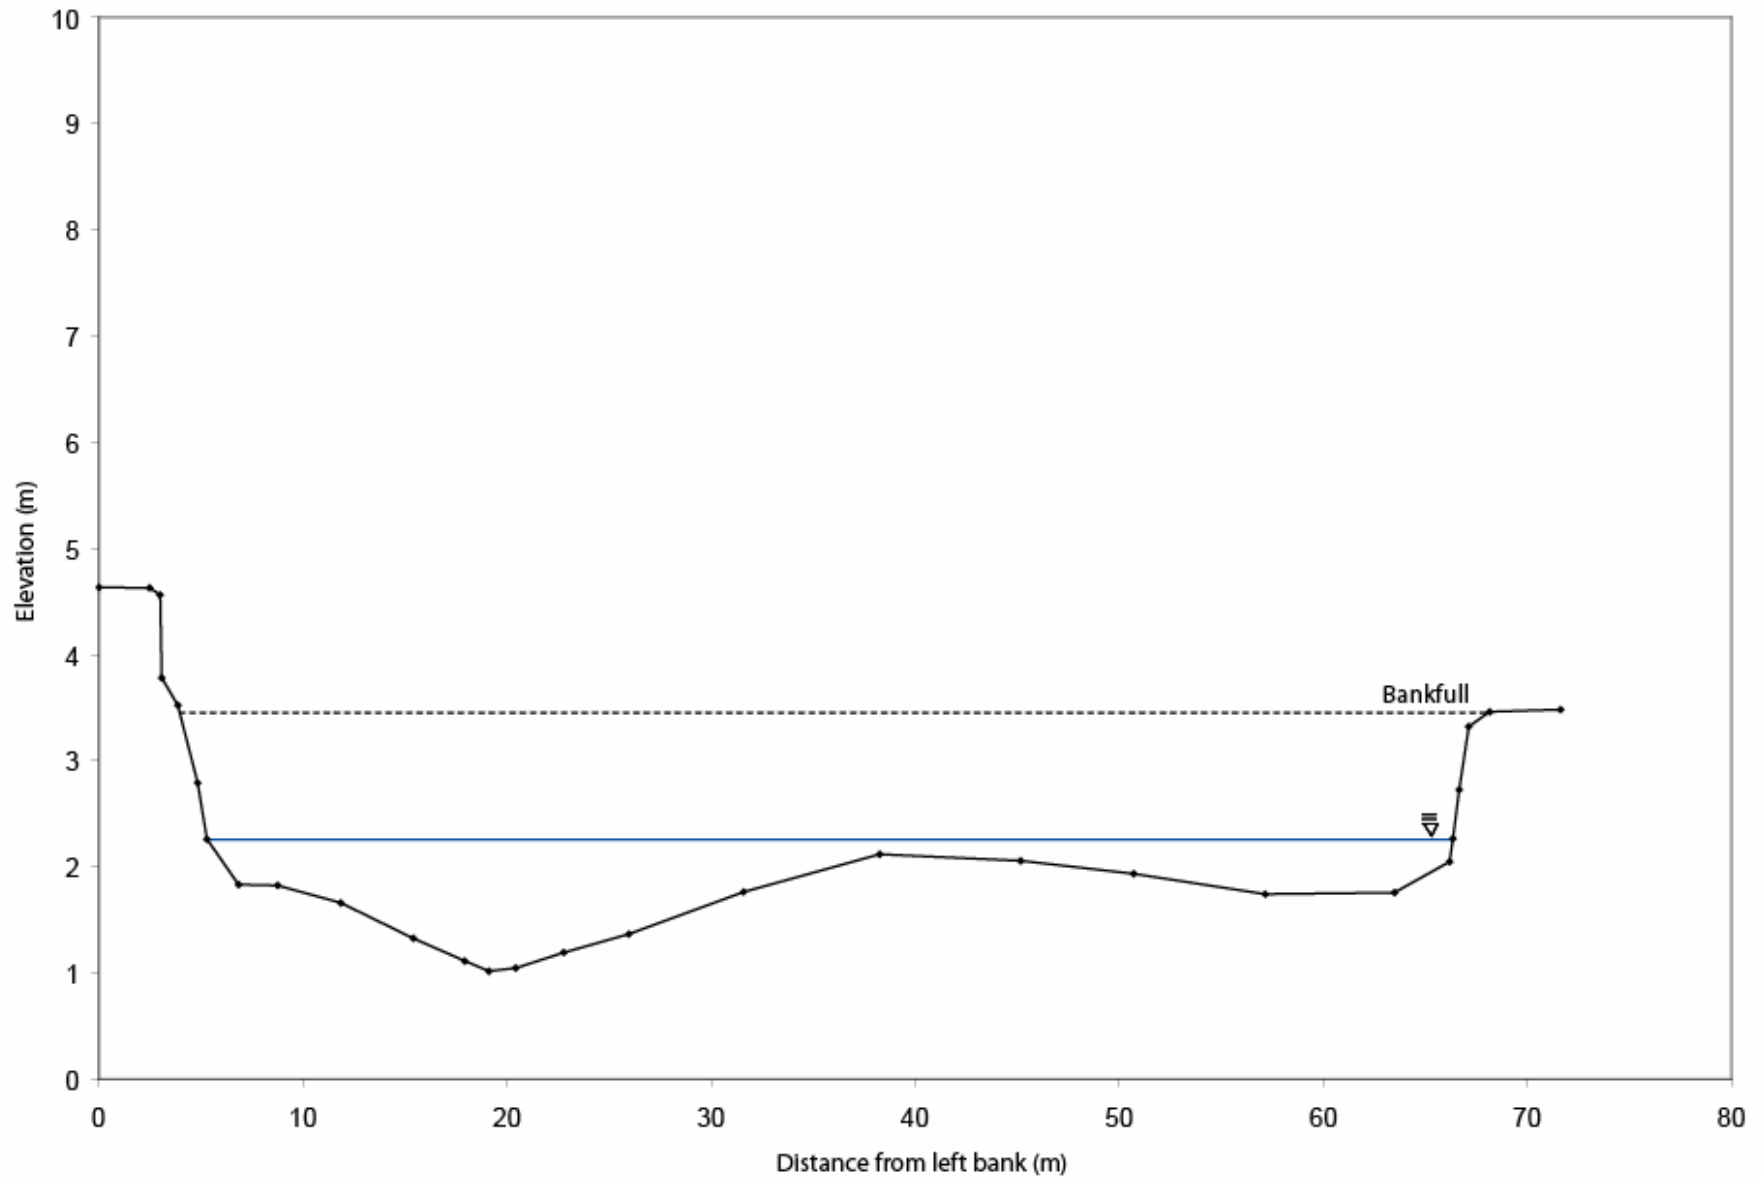

Colebrook Industrial Park - Left Bank Profile

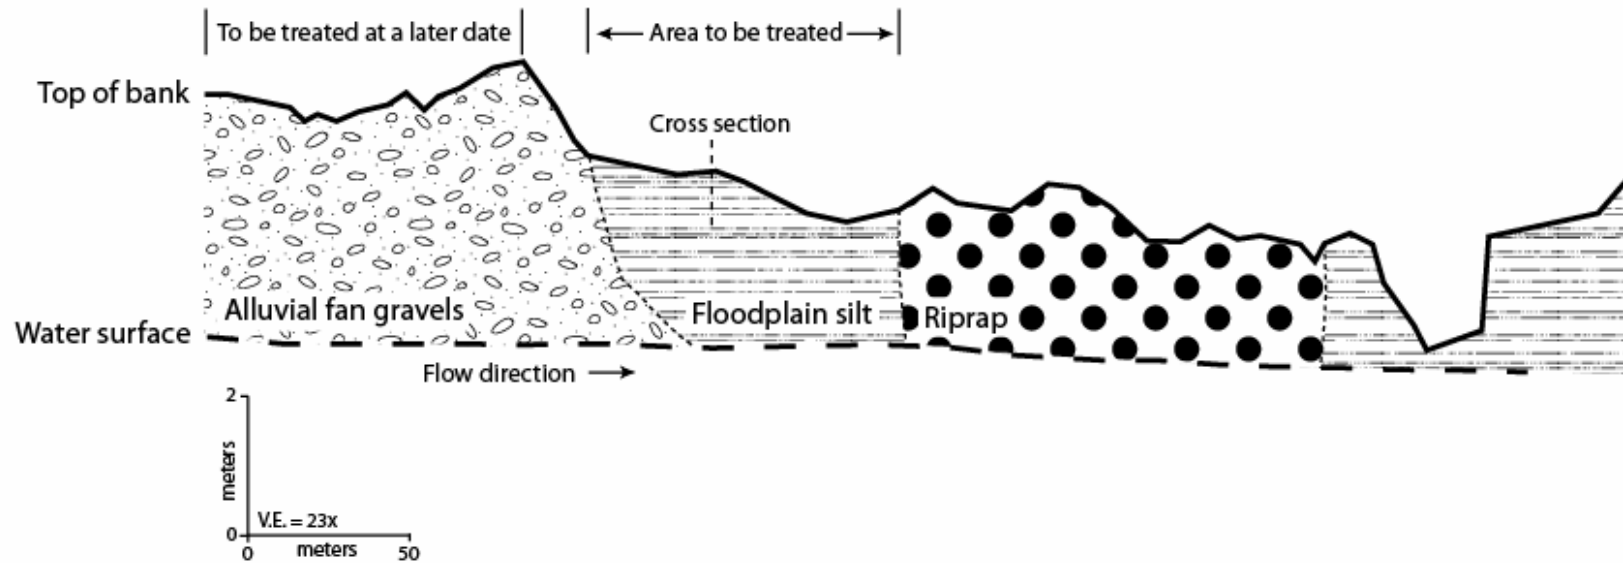


Colebrook Industrial Park - Scaled Plan View

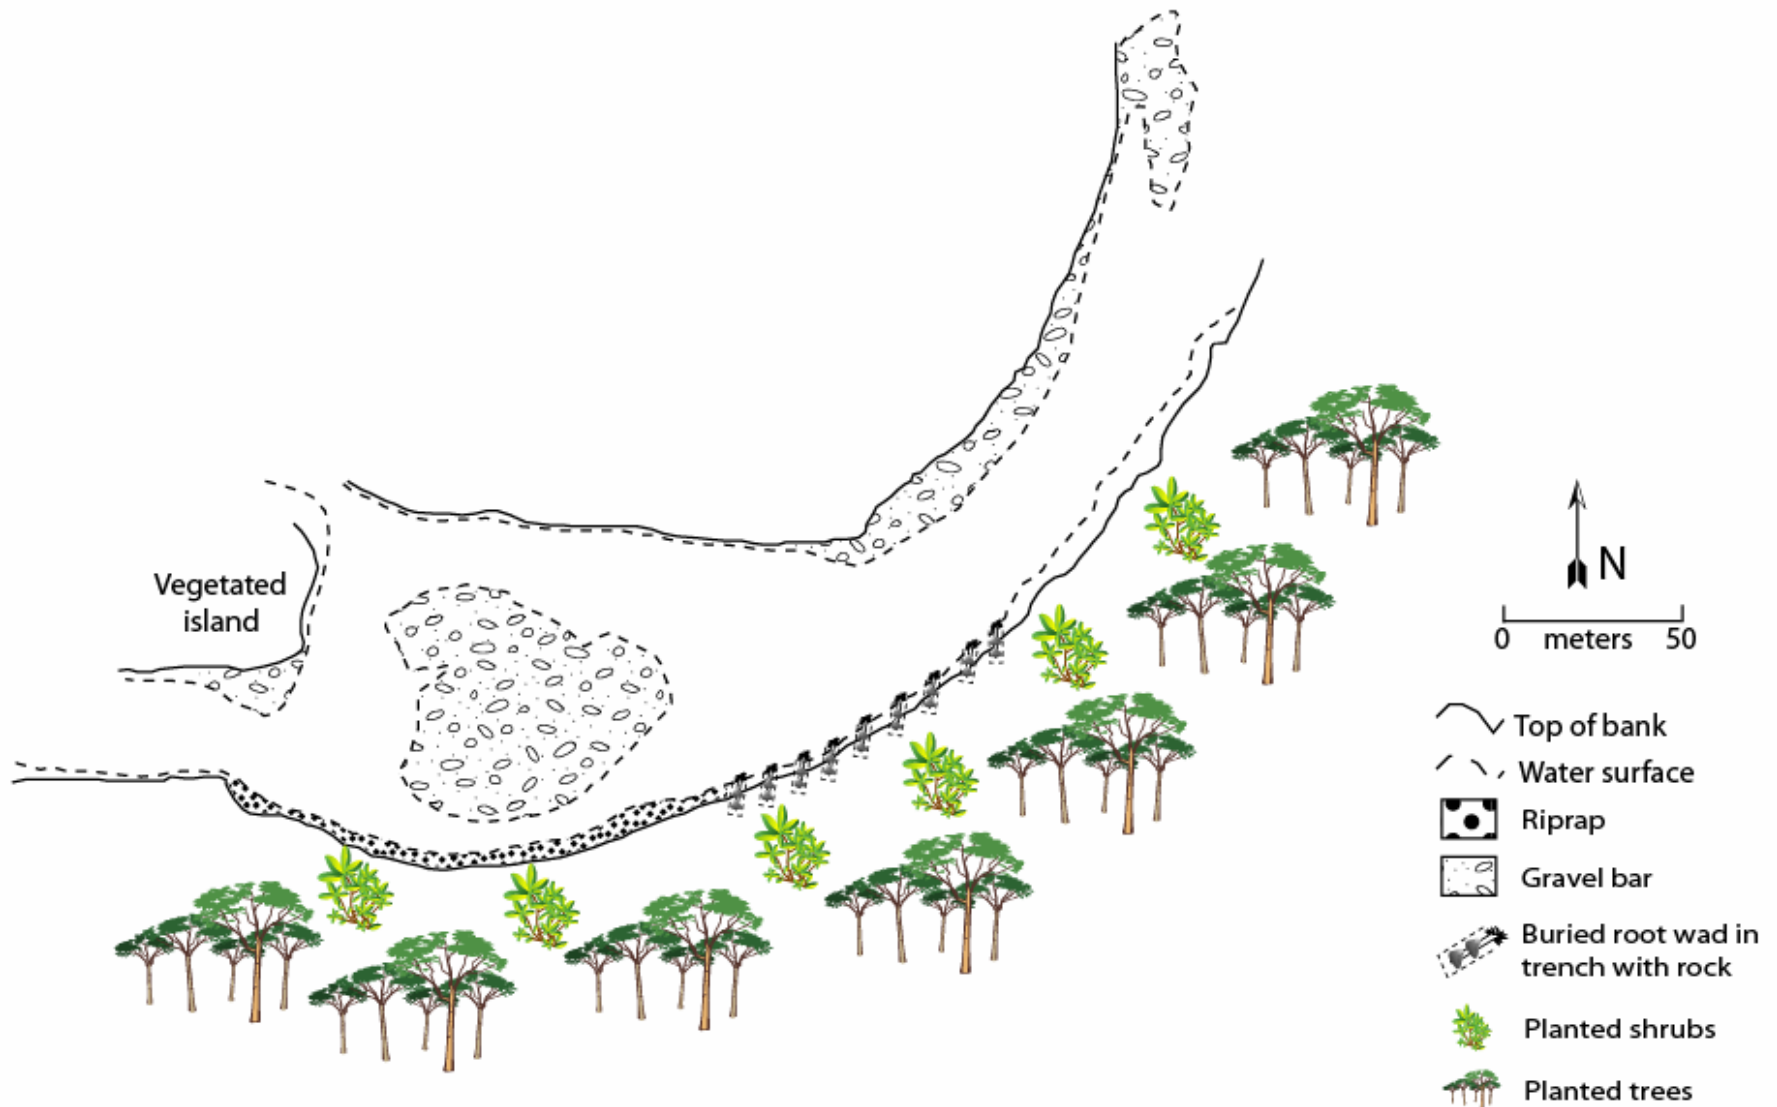

Note: Vegetation not drawn to scale

Colebrook Industrial Park - Schematic Plan View

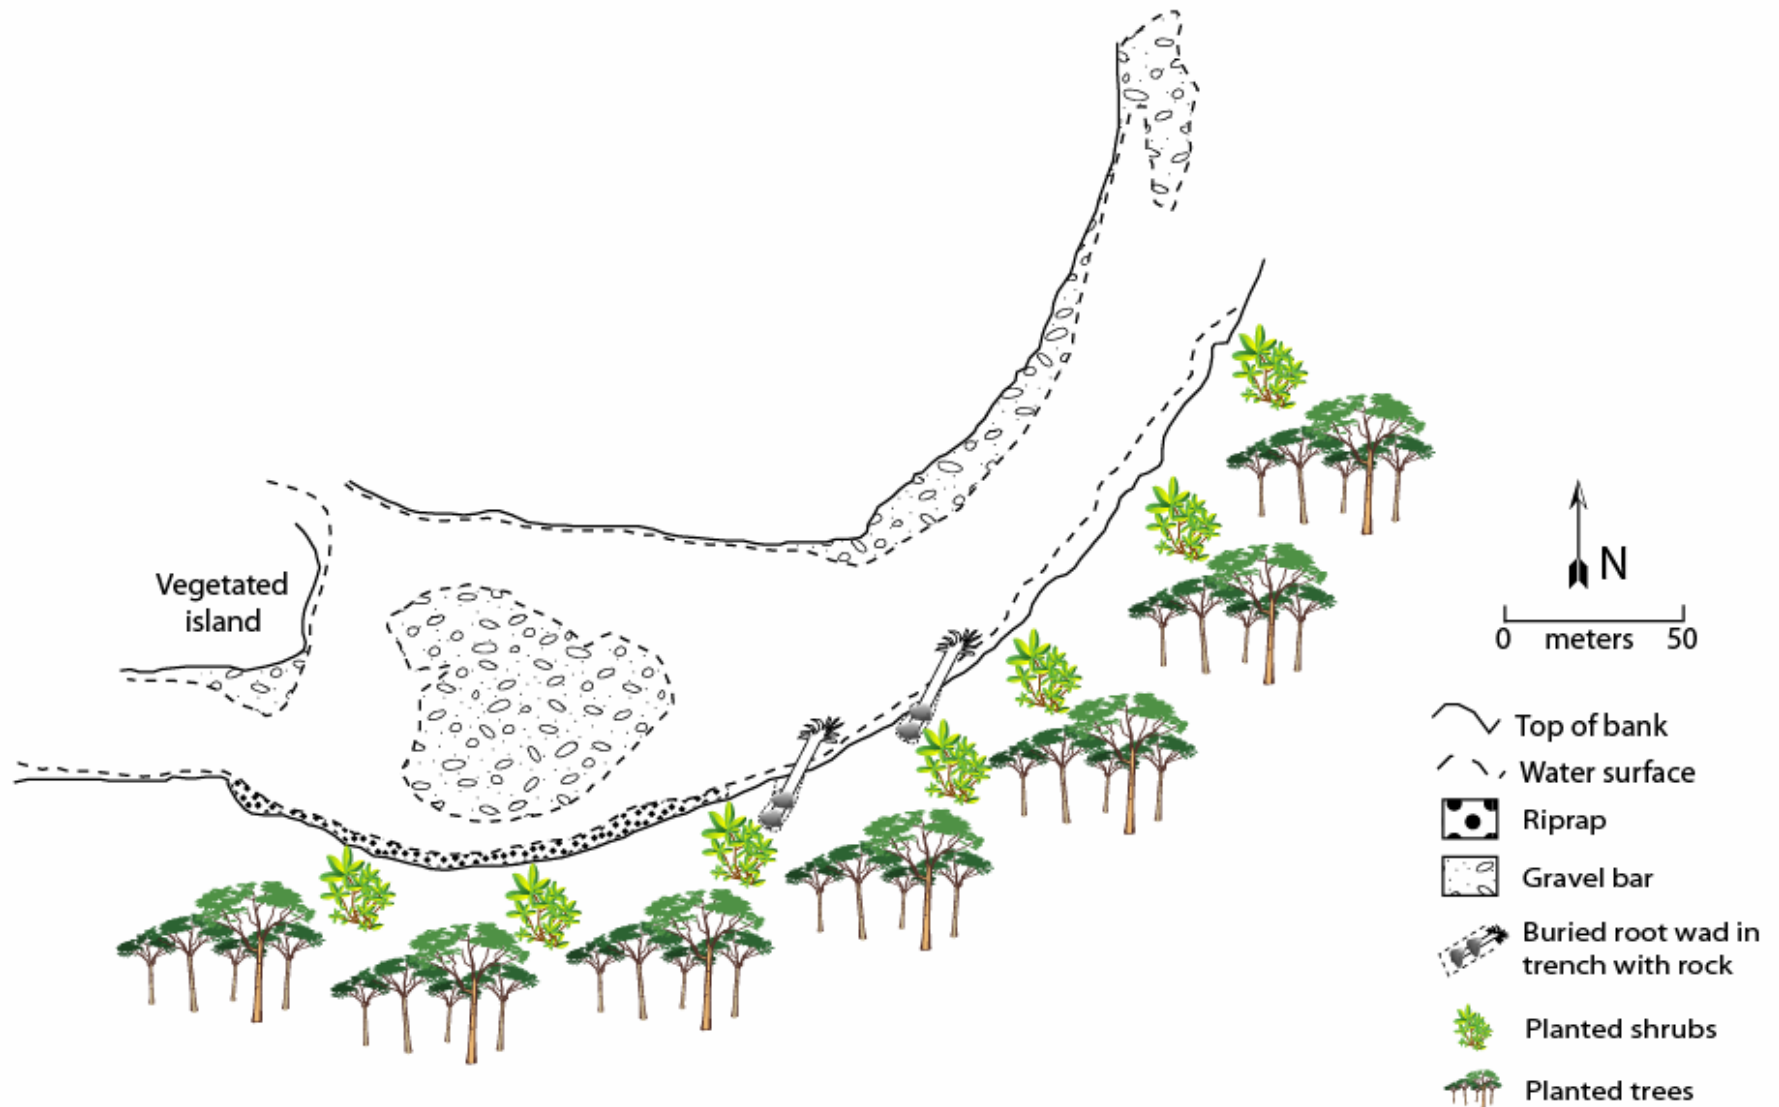

Note: Vegetation and bioengineering structures not drawn to scale

Colebrook Industrial Park - Design Cross Section

